


2 HR RATED
SHAFT WALL (2)
LAYERS OF 5/8"
US GYPSUM SYSTEM
OR EQUAL. (1) LAYER
5/8" GYPSUM FOR 1
HOUR RATING.

4" STRUCTURAL STEEL
TUBE W/ (2) LAYERS OF
5/8" EXTERIOR SHEATHING

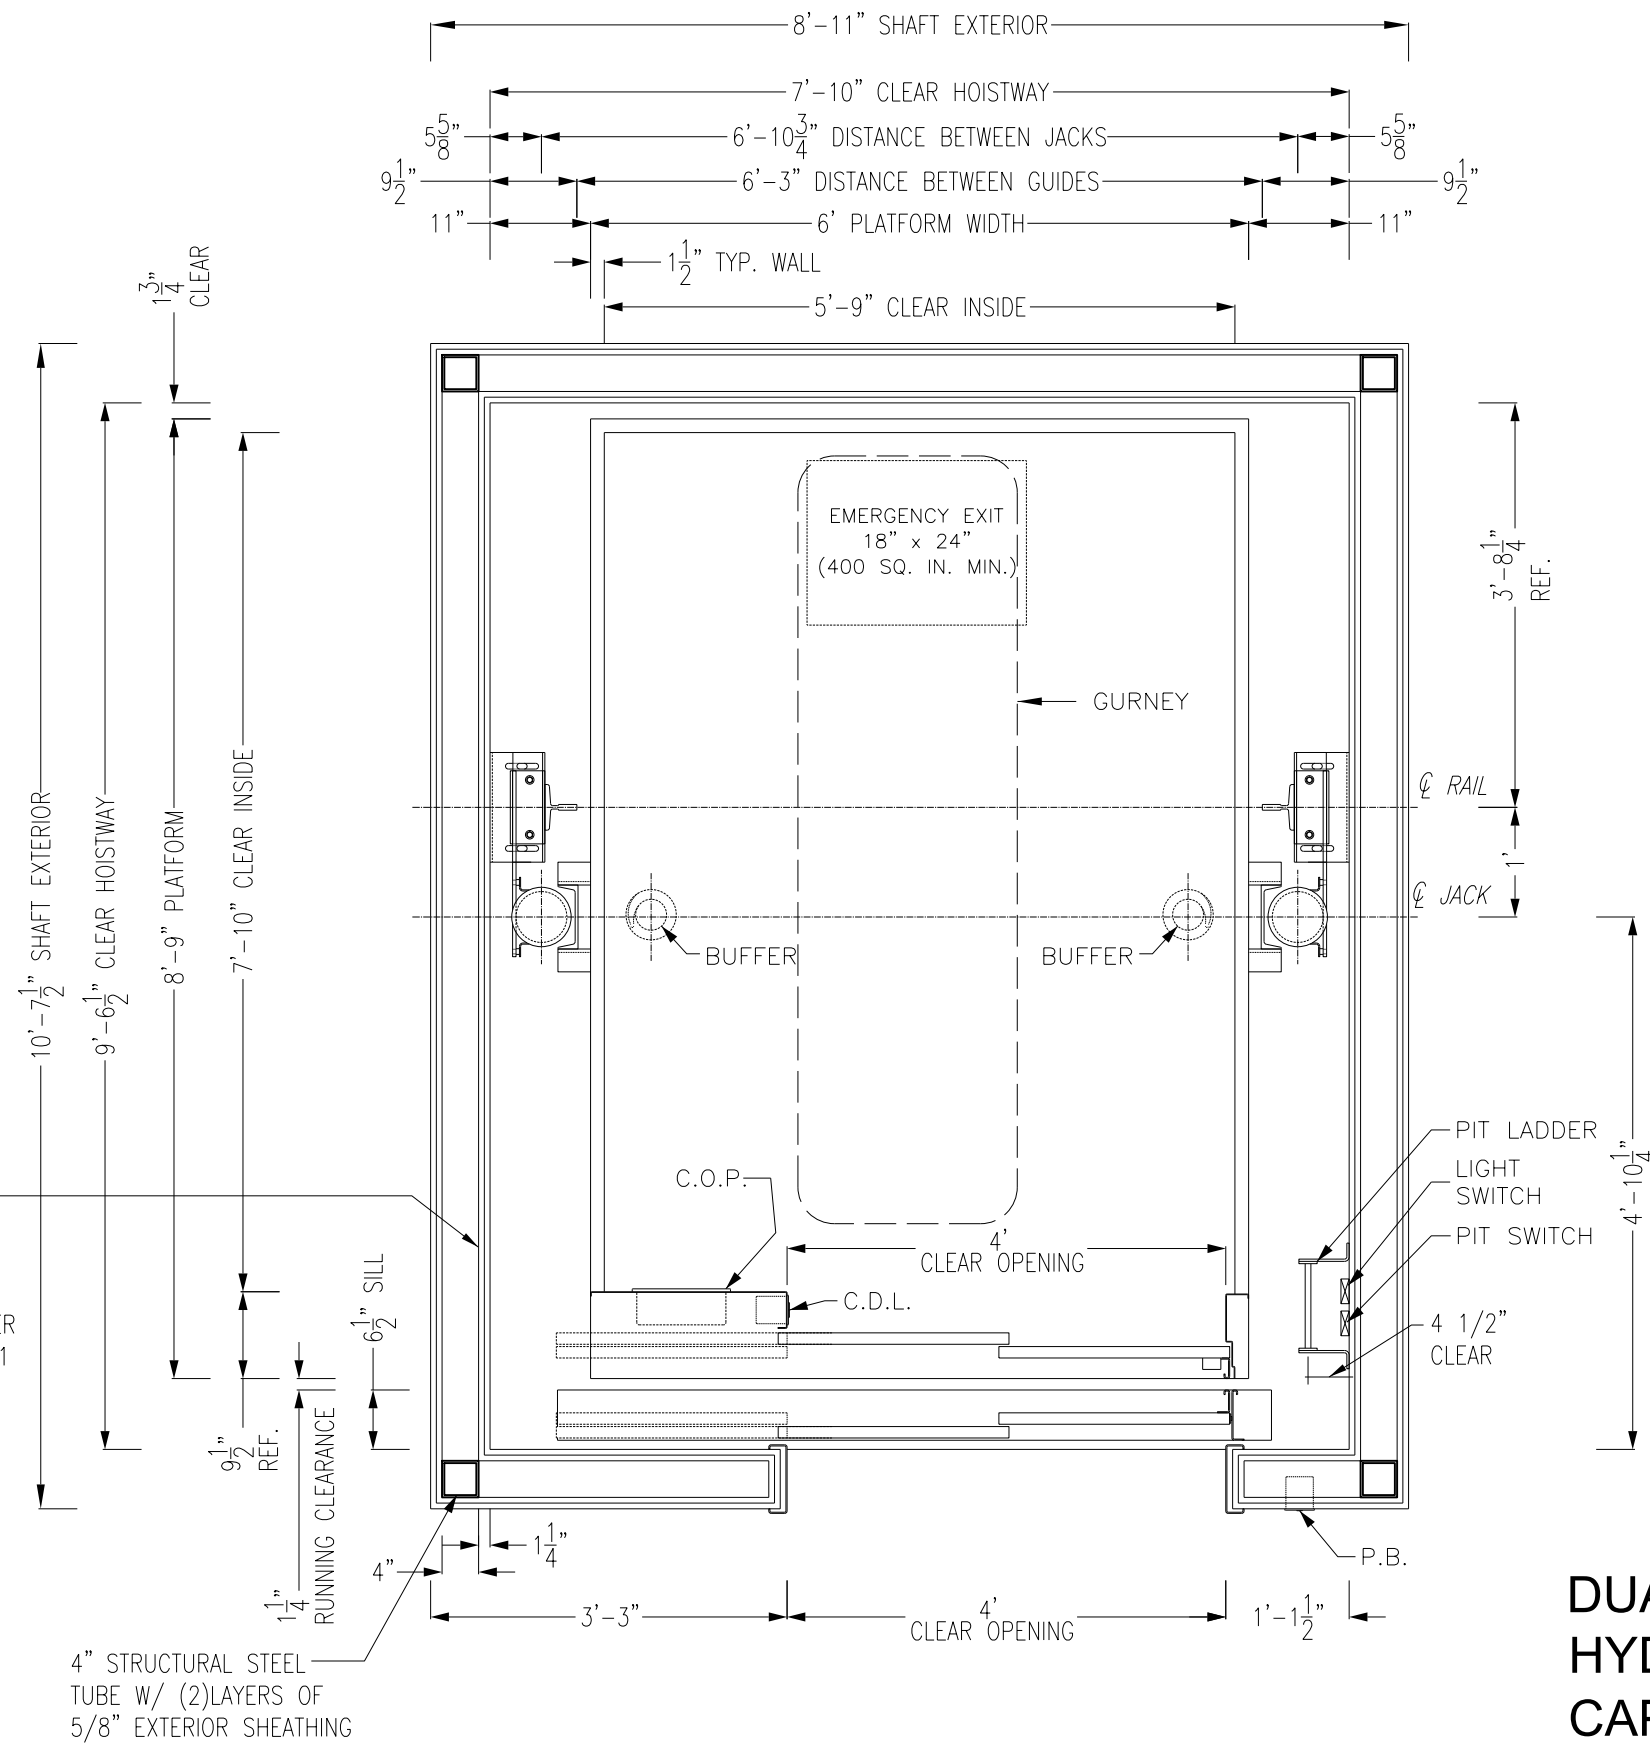

HOISTWAY PLAN

DUAL TELESCOPIC MRL
HYDRAULIC ELEVATOR
CAPACITY: 4500 LBS.
FRONT OPENING - RIGHT HAND

ISSUE DATE:

HOISTWAY & CAR PLAN

RESOLUTE ELEVATOR

2309 AIRPARK DR., BURLINGTON, NC 27215
PHONE: (919)-903-0189 FAX: (336)-232-9789
E-Mail: Info@resoluteelevator.com
Web page: www.ResoluteElevator.com

| | | | |
|------|-----|-----------|----------|
| SIZE | REV | REV. DATE | FILE NO. |
| | | | |

| | | |
|-----------------|---------------------|---------|
| SCALE: AS SHOWN | DATE: MARCH 1, 2021 | DWG NO. |
| | | |

